


View from Above Looking Down

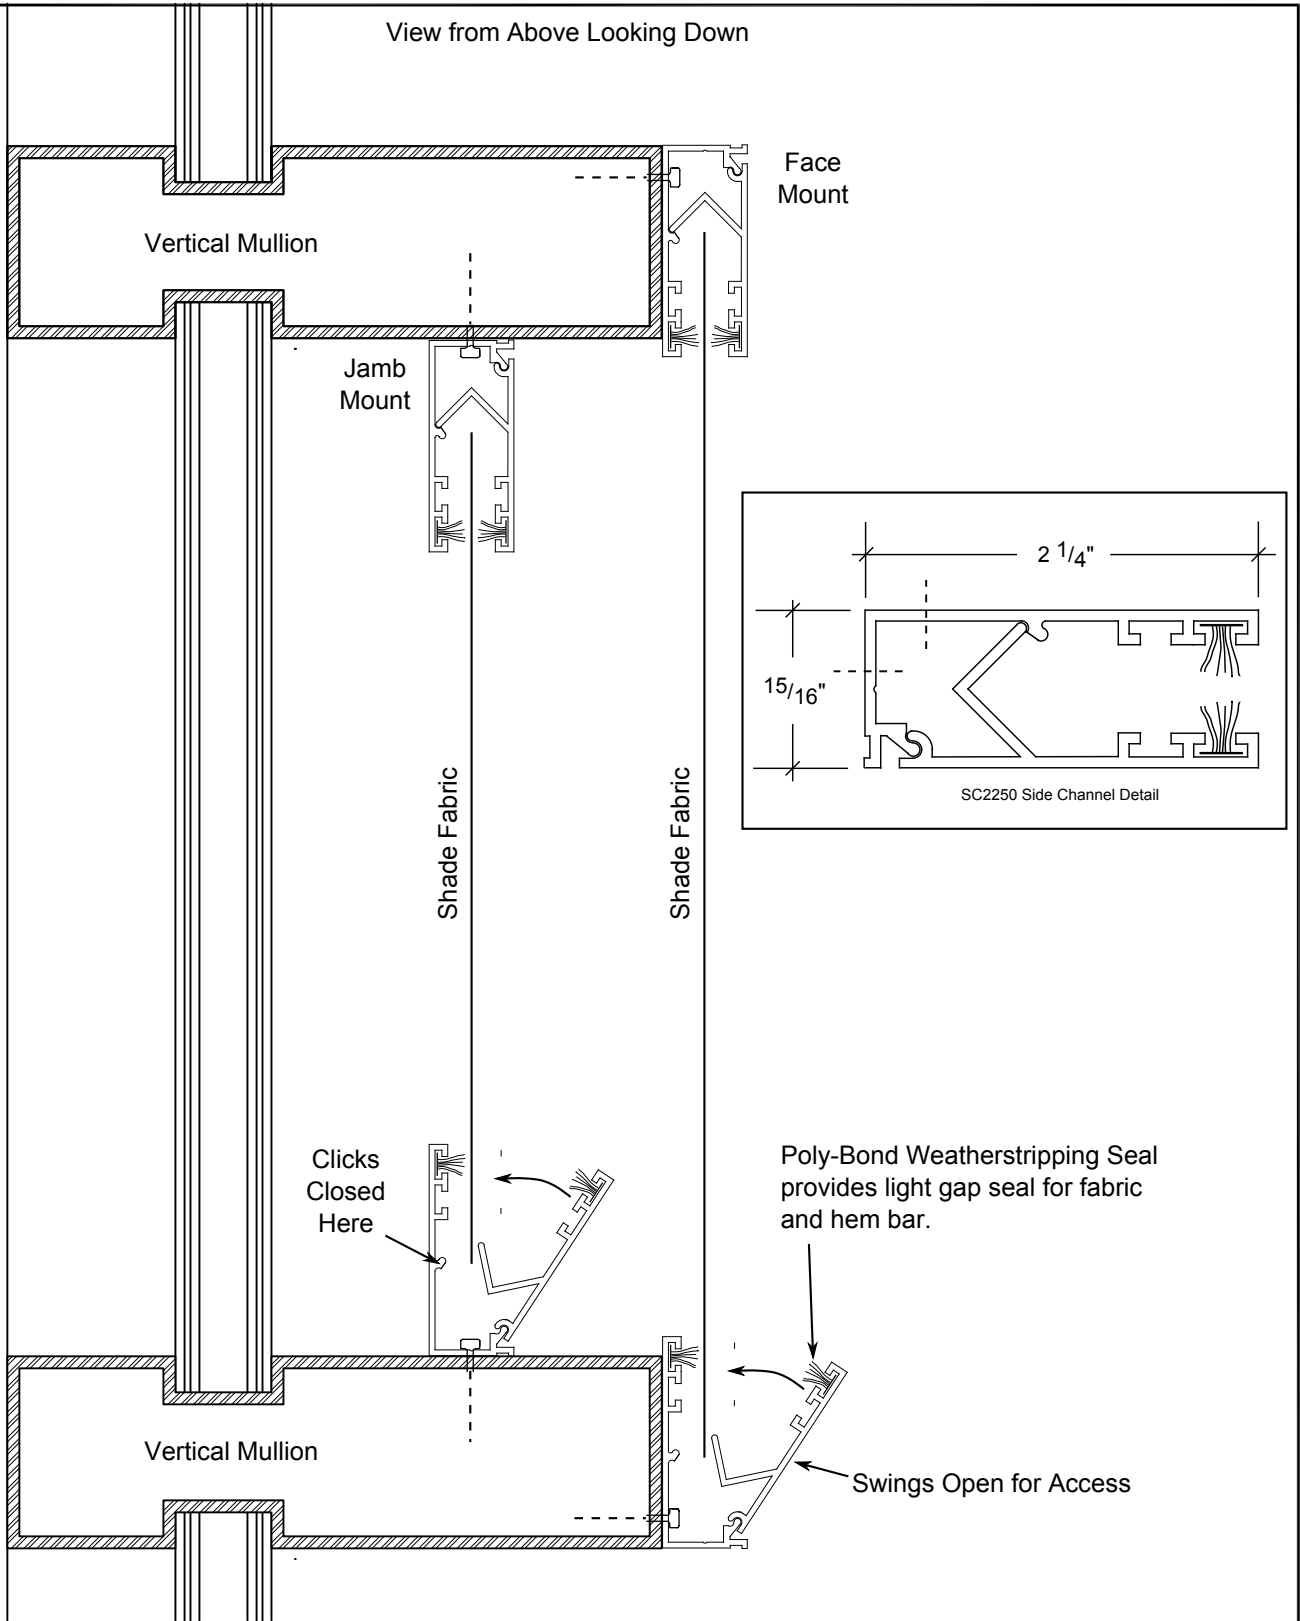

DELTA / REV. NO.:

BULLETIN NO.:

DATE:

SCALE: 6" = 1'-0"

PROJECT: SKYCO_SHADING_SYSTEMS

LOCATION:

SHEET NO.

DETAIL NO.

SKYCO

SHADING SYSTEMS, INC.
 3411 WEST FORDHAM AVENUE
 SANTA ANA, CALIFORNIA 92704
 T E L (800) - 777 - 5926
 VOICE (714) - 708 - 3038
 FAX (714) - 708 - 3053
 WWW.SKYCOSHADE.COM

NOTE: **SKYCO SHADING SYSTEM DETAILS**